




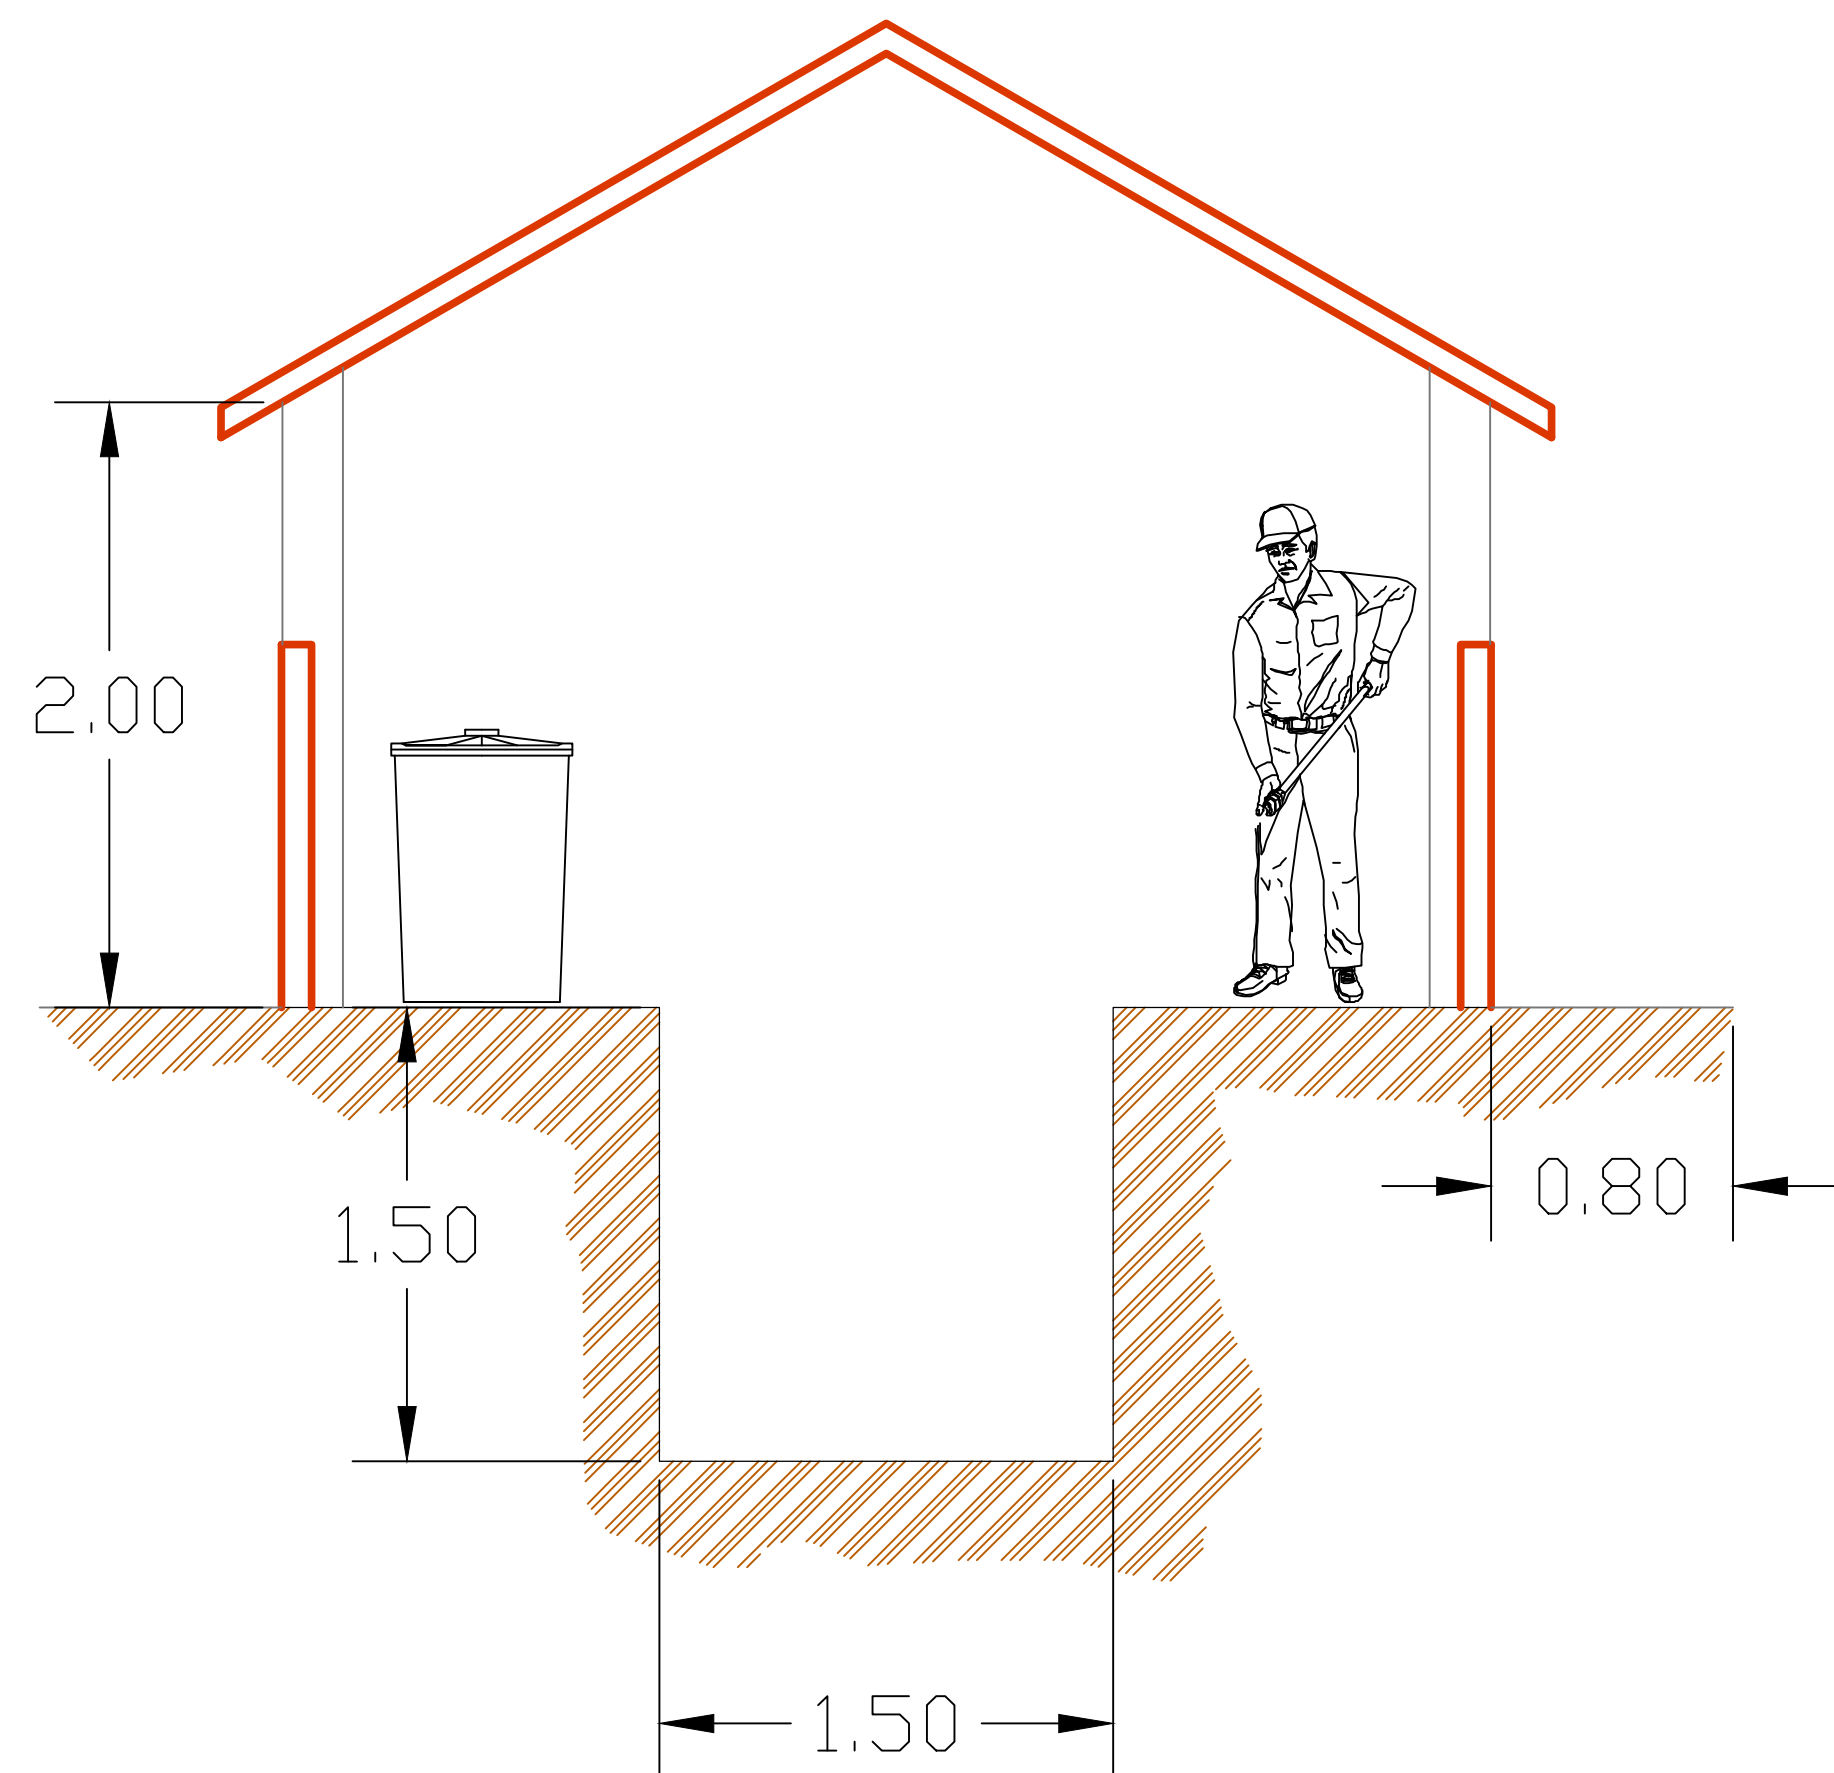

CORTE B-B' – COMPOSTERA
ESC 1: 25

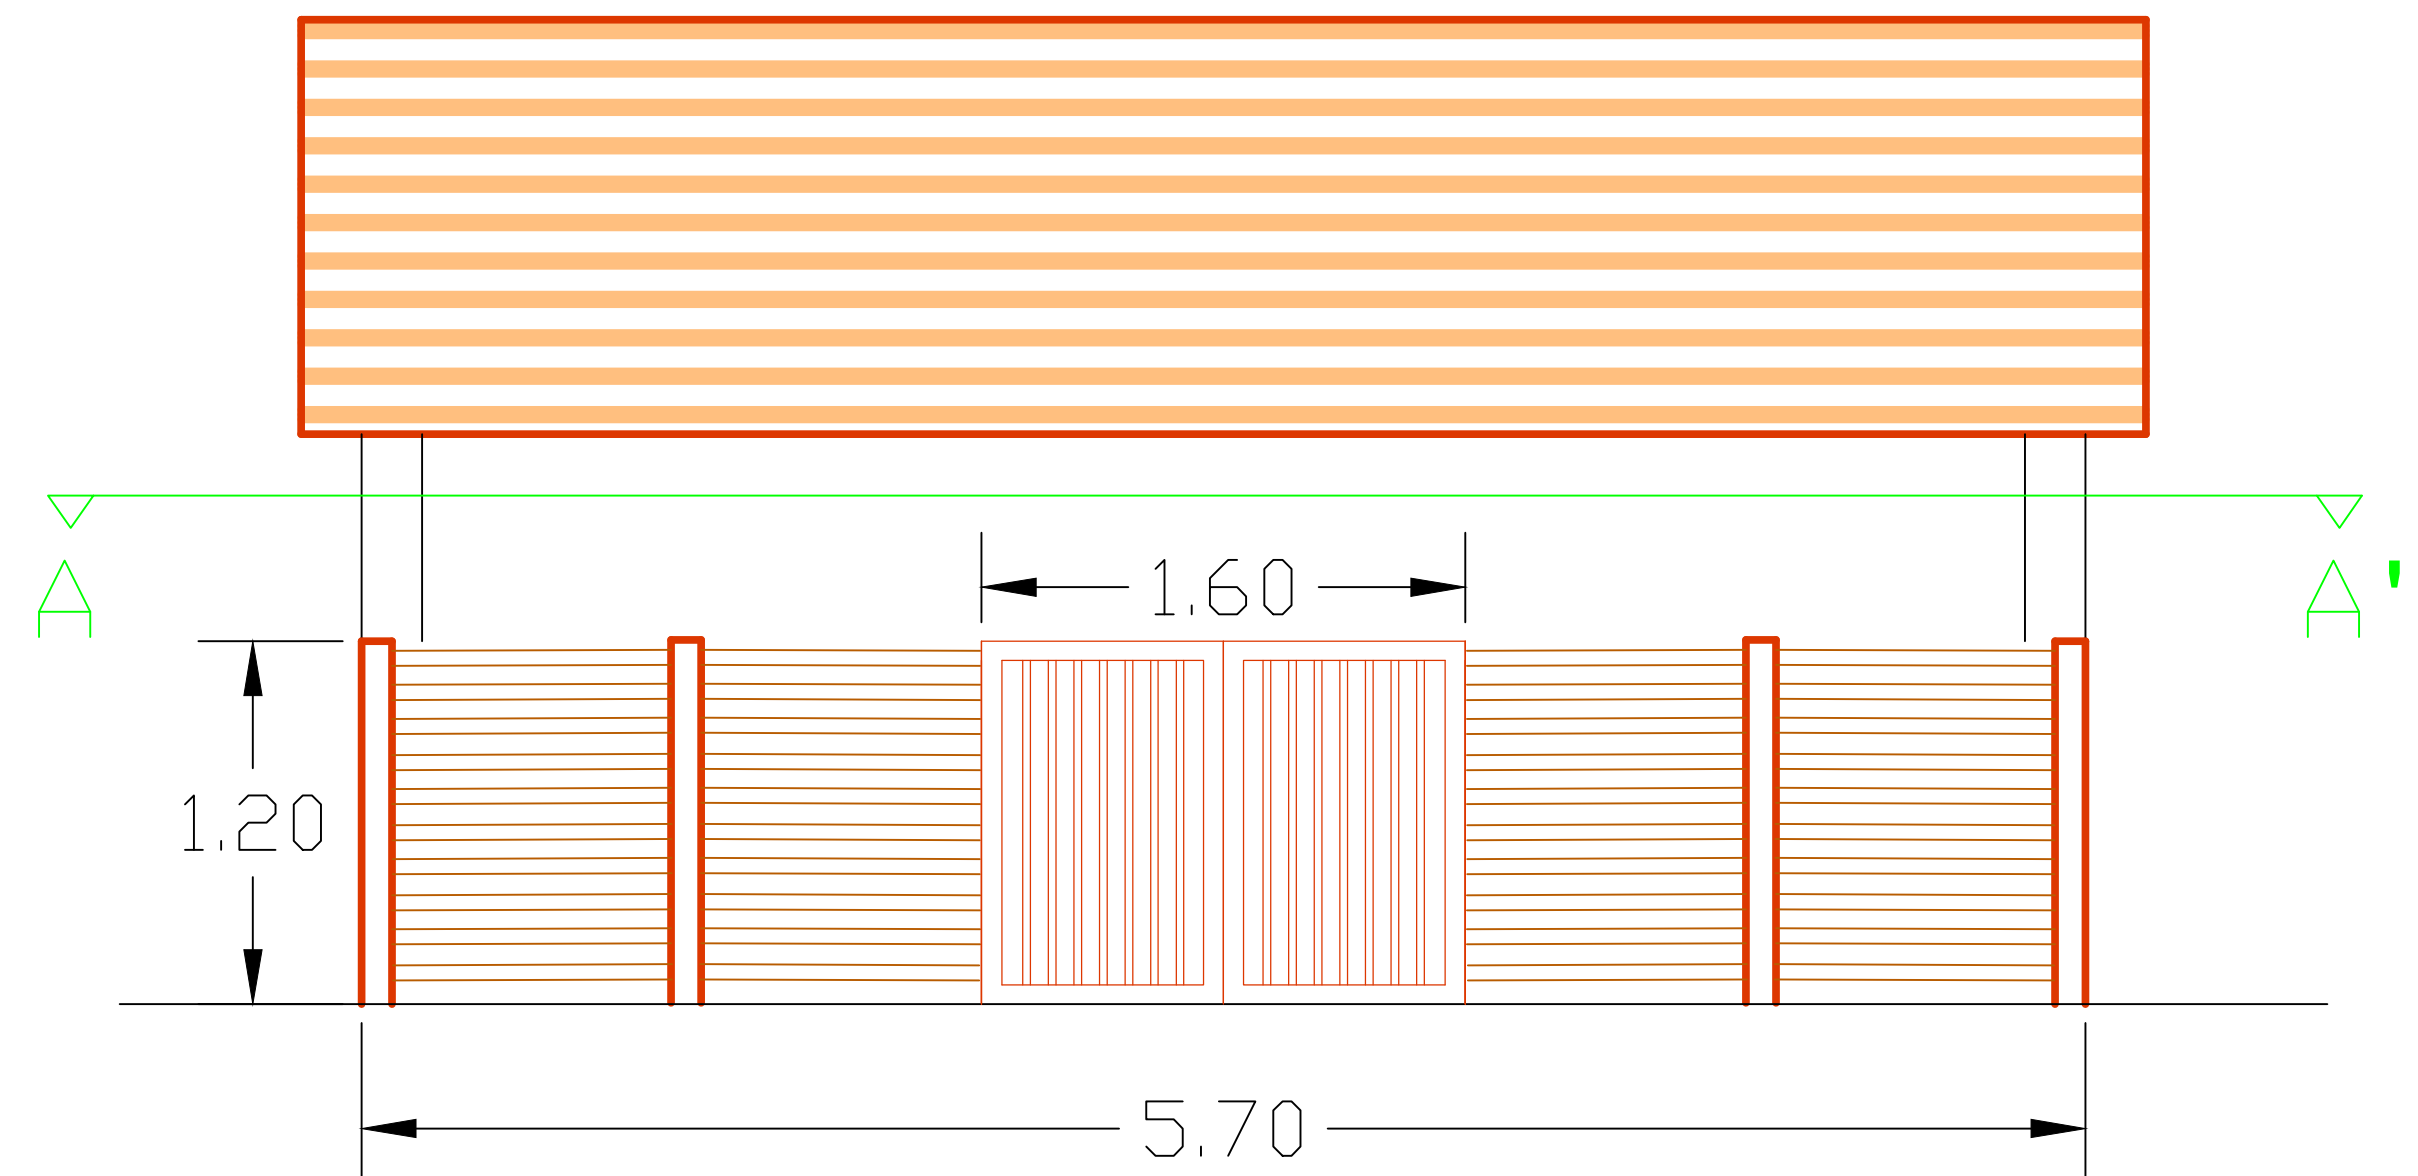

VISTA FRONTAL – COMPOSTERA
ESC 1: 25

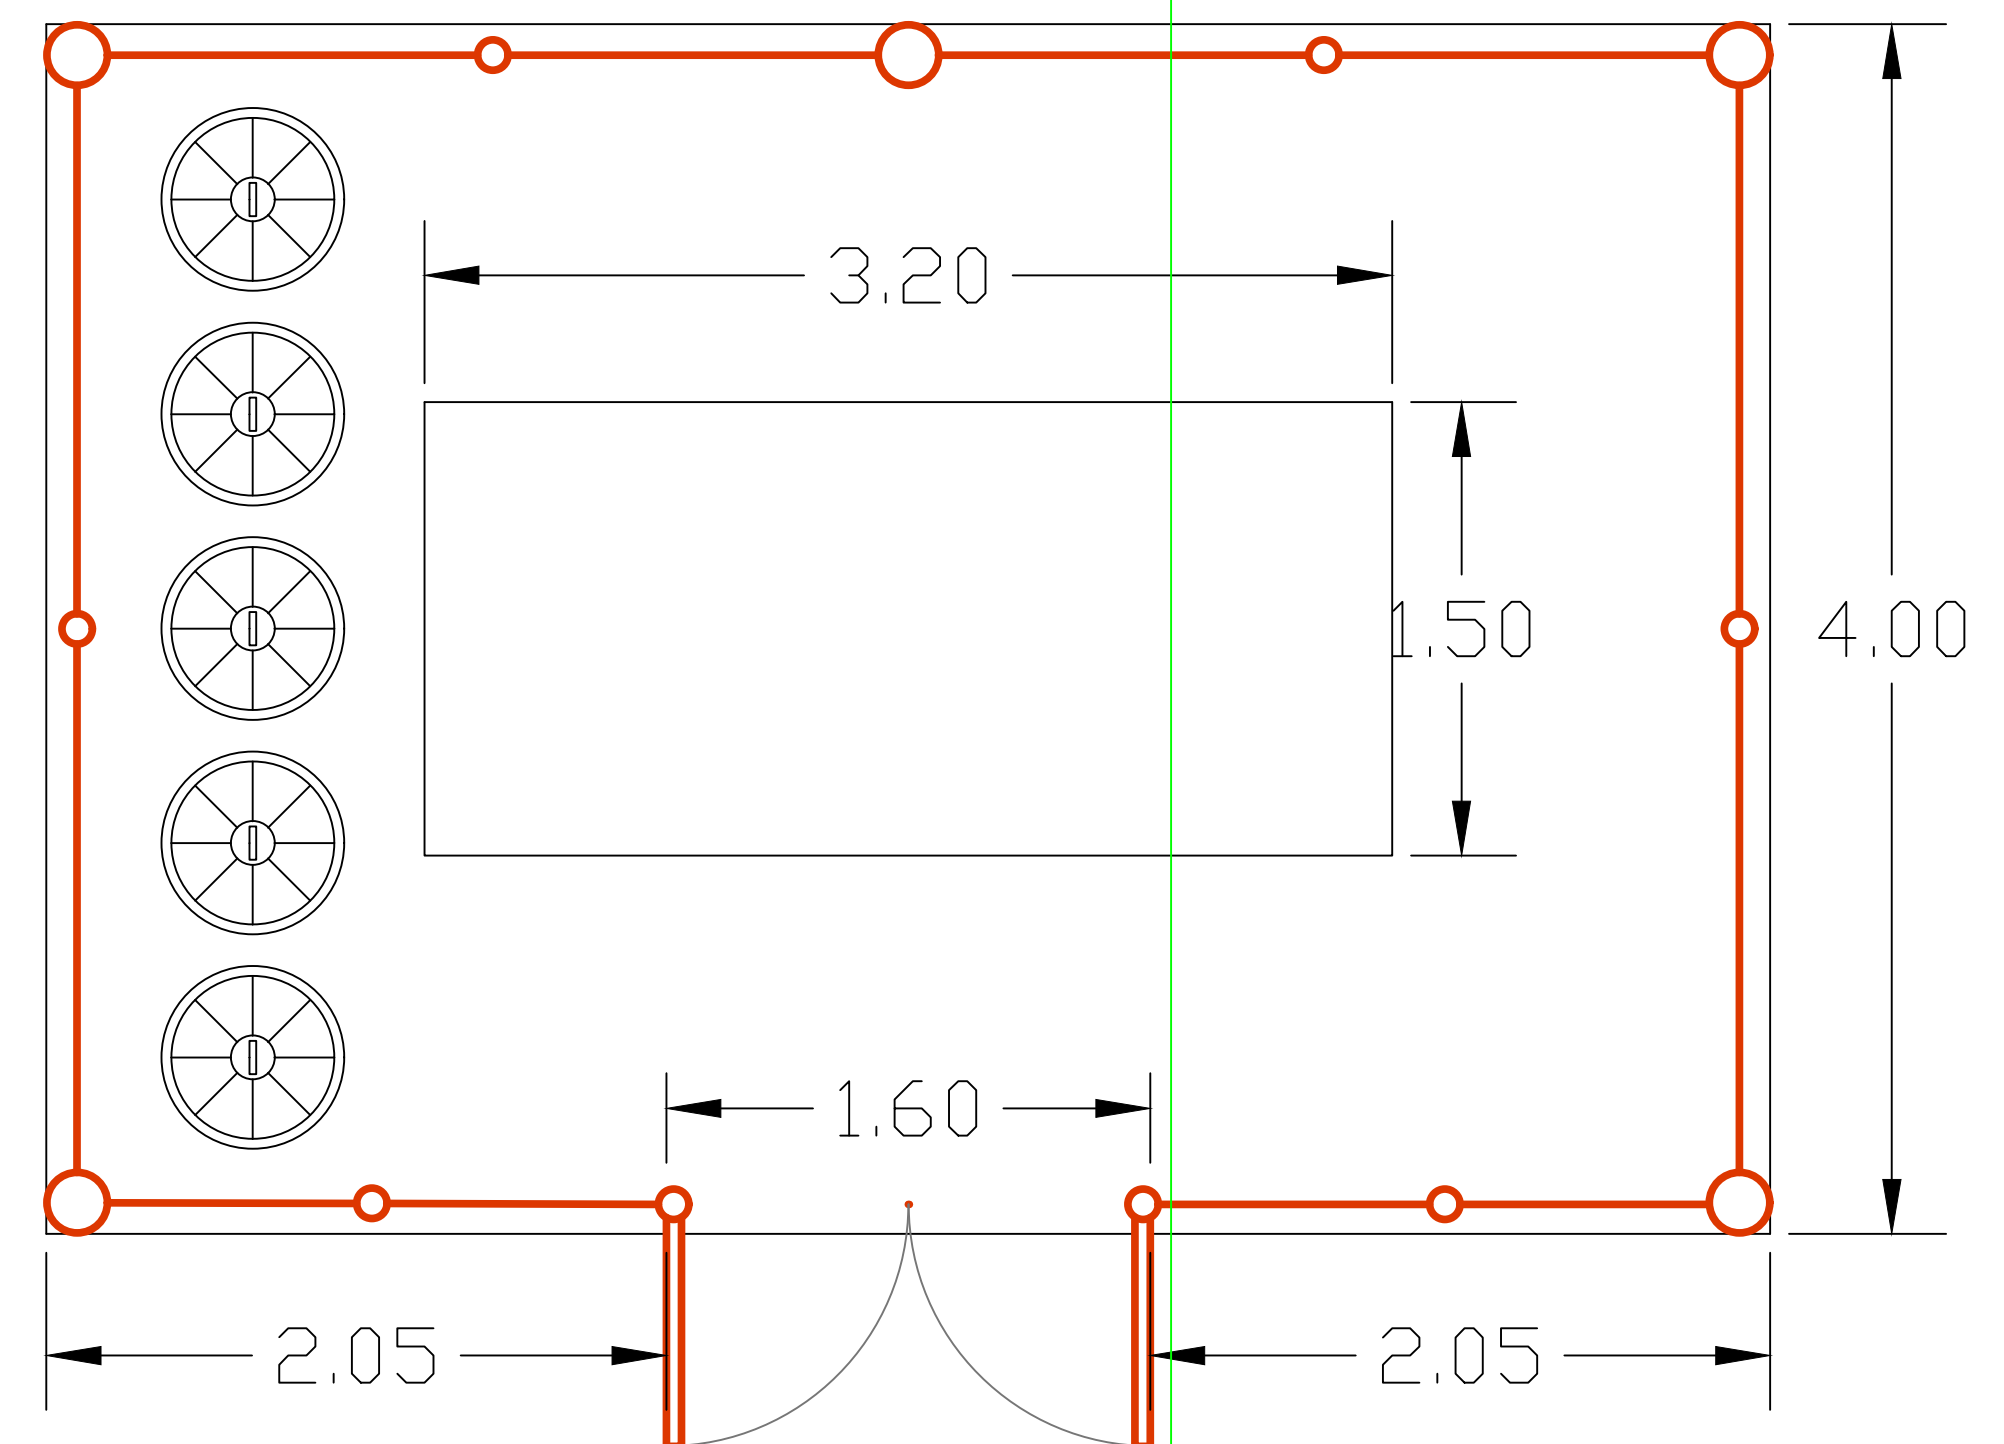

CORTE A-A' – COMPOSTERA
ESC 1: 25